

BD DOCUMENTS		
COPYRIGHT 2018		
NO.	DATE	REVISIONS
1	8/10/16	Renumbered Parking Spaces per Unit Postal Numbers
2	5/01/17	Renumbered Parking Spaces
3	7/13/17	Renumbered Parking Spaces in Mechanical Garage
4	8/23/17	Clarified Parking Space
5	5/16/19	Garage number text Clarified Parking Space
6	5/21/19	Garage number text Text Size & Unit Rev

DESIGNED BY:
DRAWN BY:
CHECKED BY:
APPROVED BY:

Any use or reuse of original or altered CADD design materials by the CLIENT, CONTRACTOR, or other parties without the review and written approval of an authorized representative of DeCarlo & Doll, Inc. shall be at the sole risk of CLIENT, CONTRACTOR, or other party. Furthermore, CLIENT, CONTRACTOR, or other party agrees to defend, indemnify, and hold DeCarlo & Doll, Inc. harmless from all claims, injuries, damages, losses, expenses and attorney's fees arising out of the modification or reuse of these materials.

DECARLO & DOLL, INC.
89 Colony Street
Meriden, CT 06451

Architects Engineers Surveyors
Planners Construction Managers
Telephone (203) 379-0467
Fax (203) 379-0278

*The Residences at
66 High Street*


66 HIGH STREET
GUILFORD, CT 06437

JOB NO: 13030 00
CADD NO: PL-166HighParkingLegendFinal
FILE NO:

PARKING LEGEND
PLAN

SCALE: NO SCALE
DRAWING NO: PL-1
DATE: APRIL 15, 2019

AVAILABLE UNIT AVAILABLE UNIT IN 2020

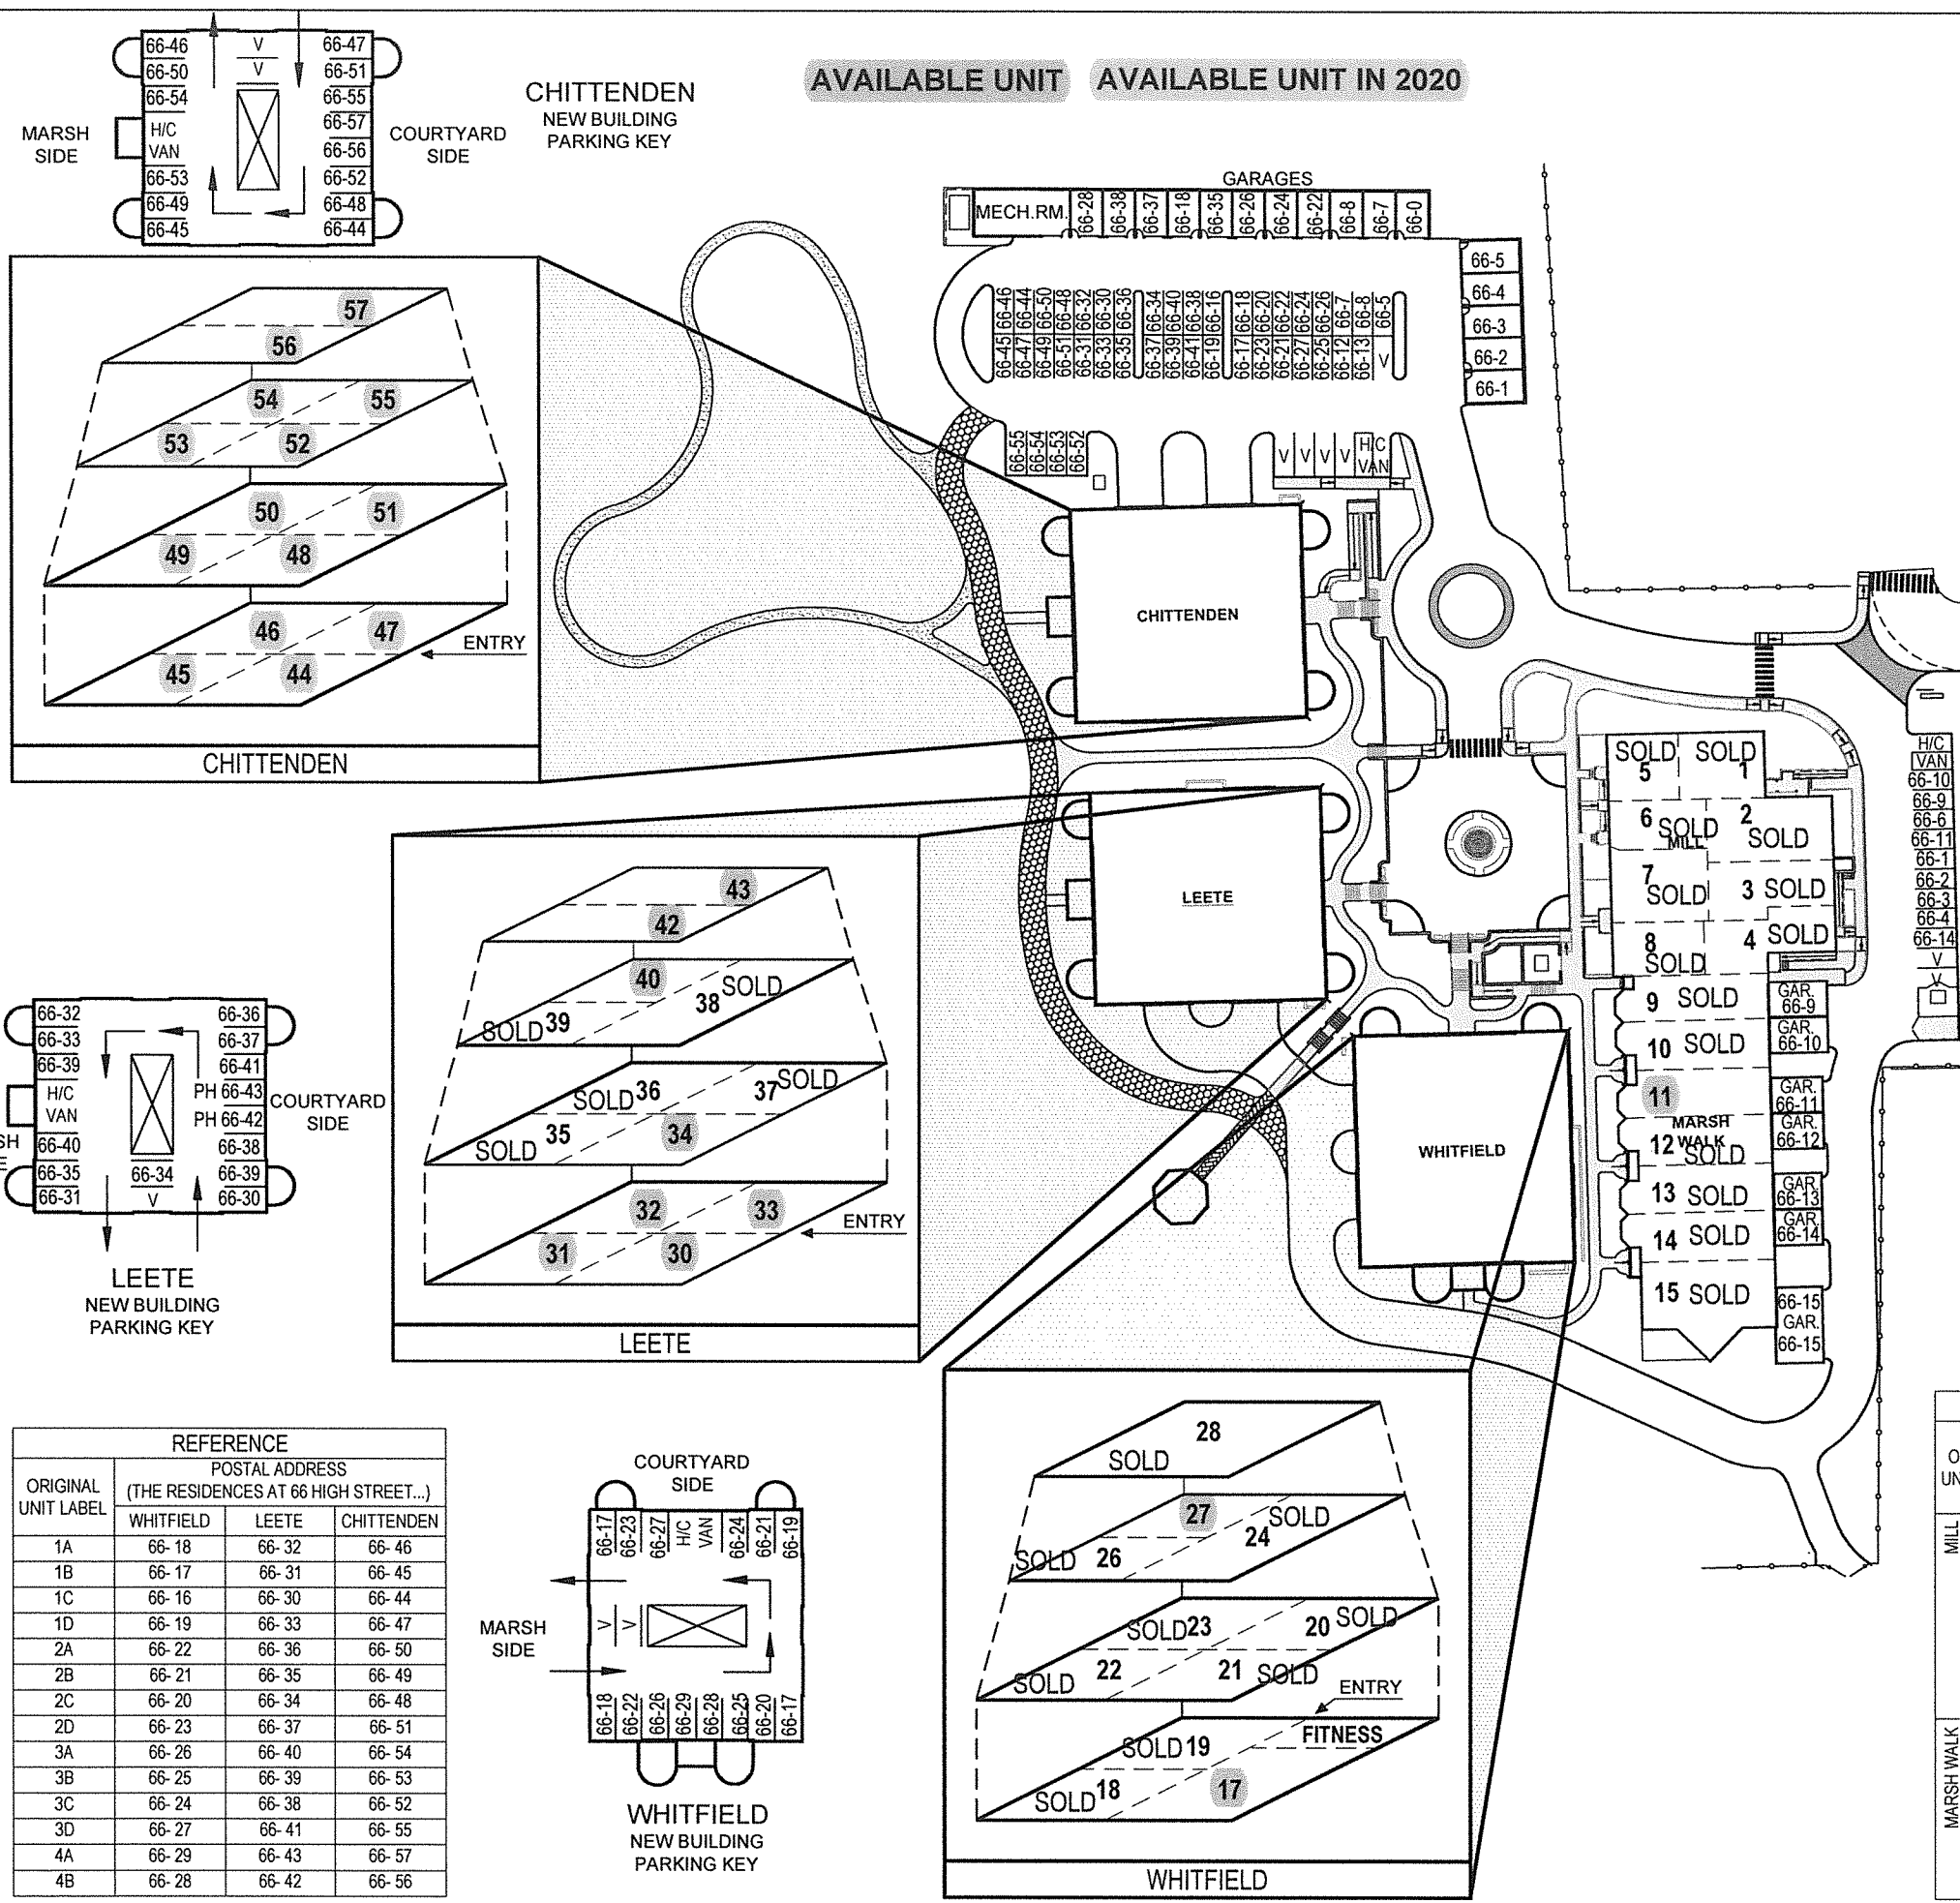

ORIGINAL UNIT LABEL	POSTAL ADDRESS (THE RESIDENCES AT 66 HIGH STREET...)		
	WHITFIELD	LEETE	CHITTENDEN
1A	66-18	66-32	66-46
1B	66-17	66-31	66-45
1C	66-16	66-30	66-44
1D	66-19	66-33	66-47
2A	66-22	66-36	66-50
2B	66-21	66-35	66-49
2C	66-20	66-34	66-48
2D	66-23	66-37	66-51
3A	66-26	66-40	66-54
3B	66-25	66-39	66-53
3C	66-24	66-38	66-52
3D	66-27	66-41	66-55
4A	66-29	66-43	66-57
4B	66-28	66-42	66-56

REFERENCE		
ORIGINAL UNIT LABEL	POSTAL ADDRESS (THE RESIDENCES AT 66 HIGH STREET...)	
MILL	A	66-5
	B	66-1
	C	66-2
	D	66-3
	E	66-4
	F	66-8
	G	66-7
	H	66-6
MARSH WALK	K	66-9
	L	66-10
	M	66-11
	N	66-12
	P	66-13
	Q	66-14
	R	66-15